


# THE NATL RESTAURANT ASSN SHOW

MAY 17-20, 2025

MCCORMICK PLACE - LAKESIDE BLDG, HALL D, LEVEL 3 - HALL D - CHICAGO, IL

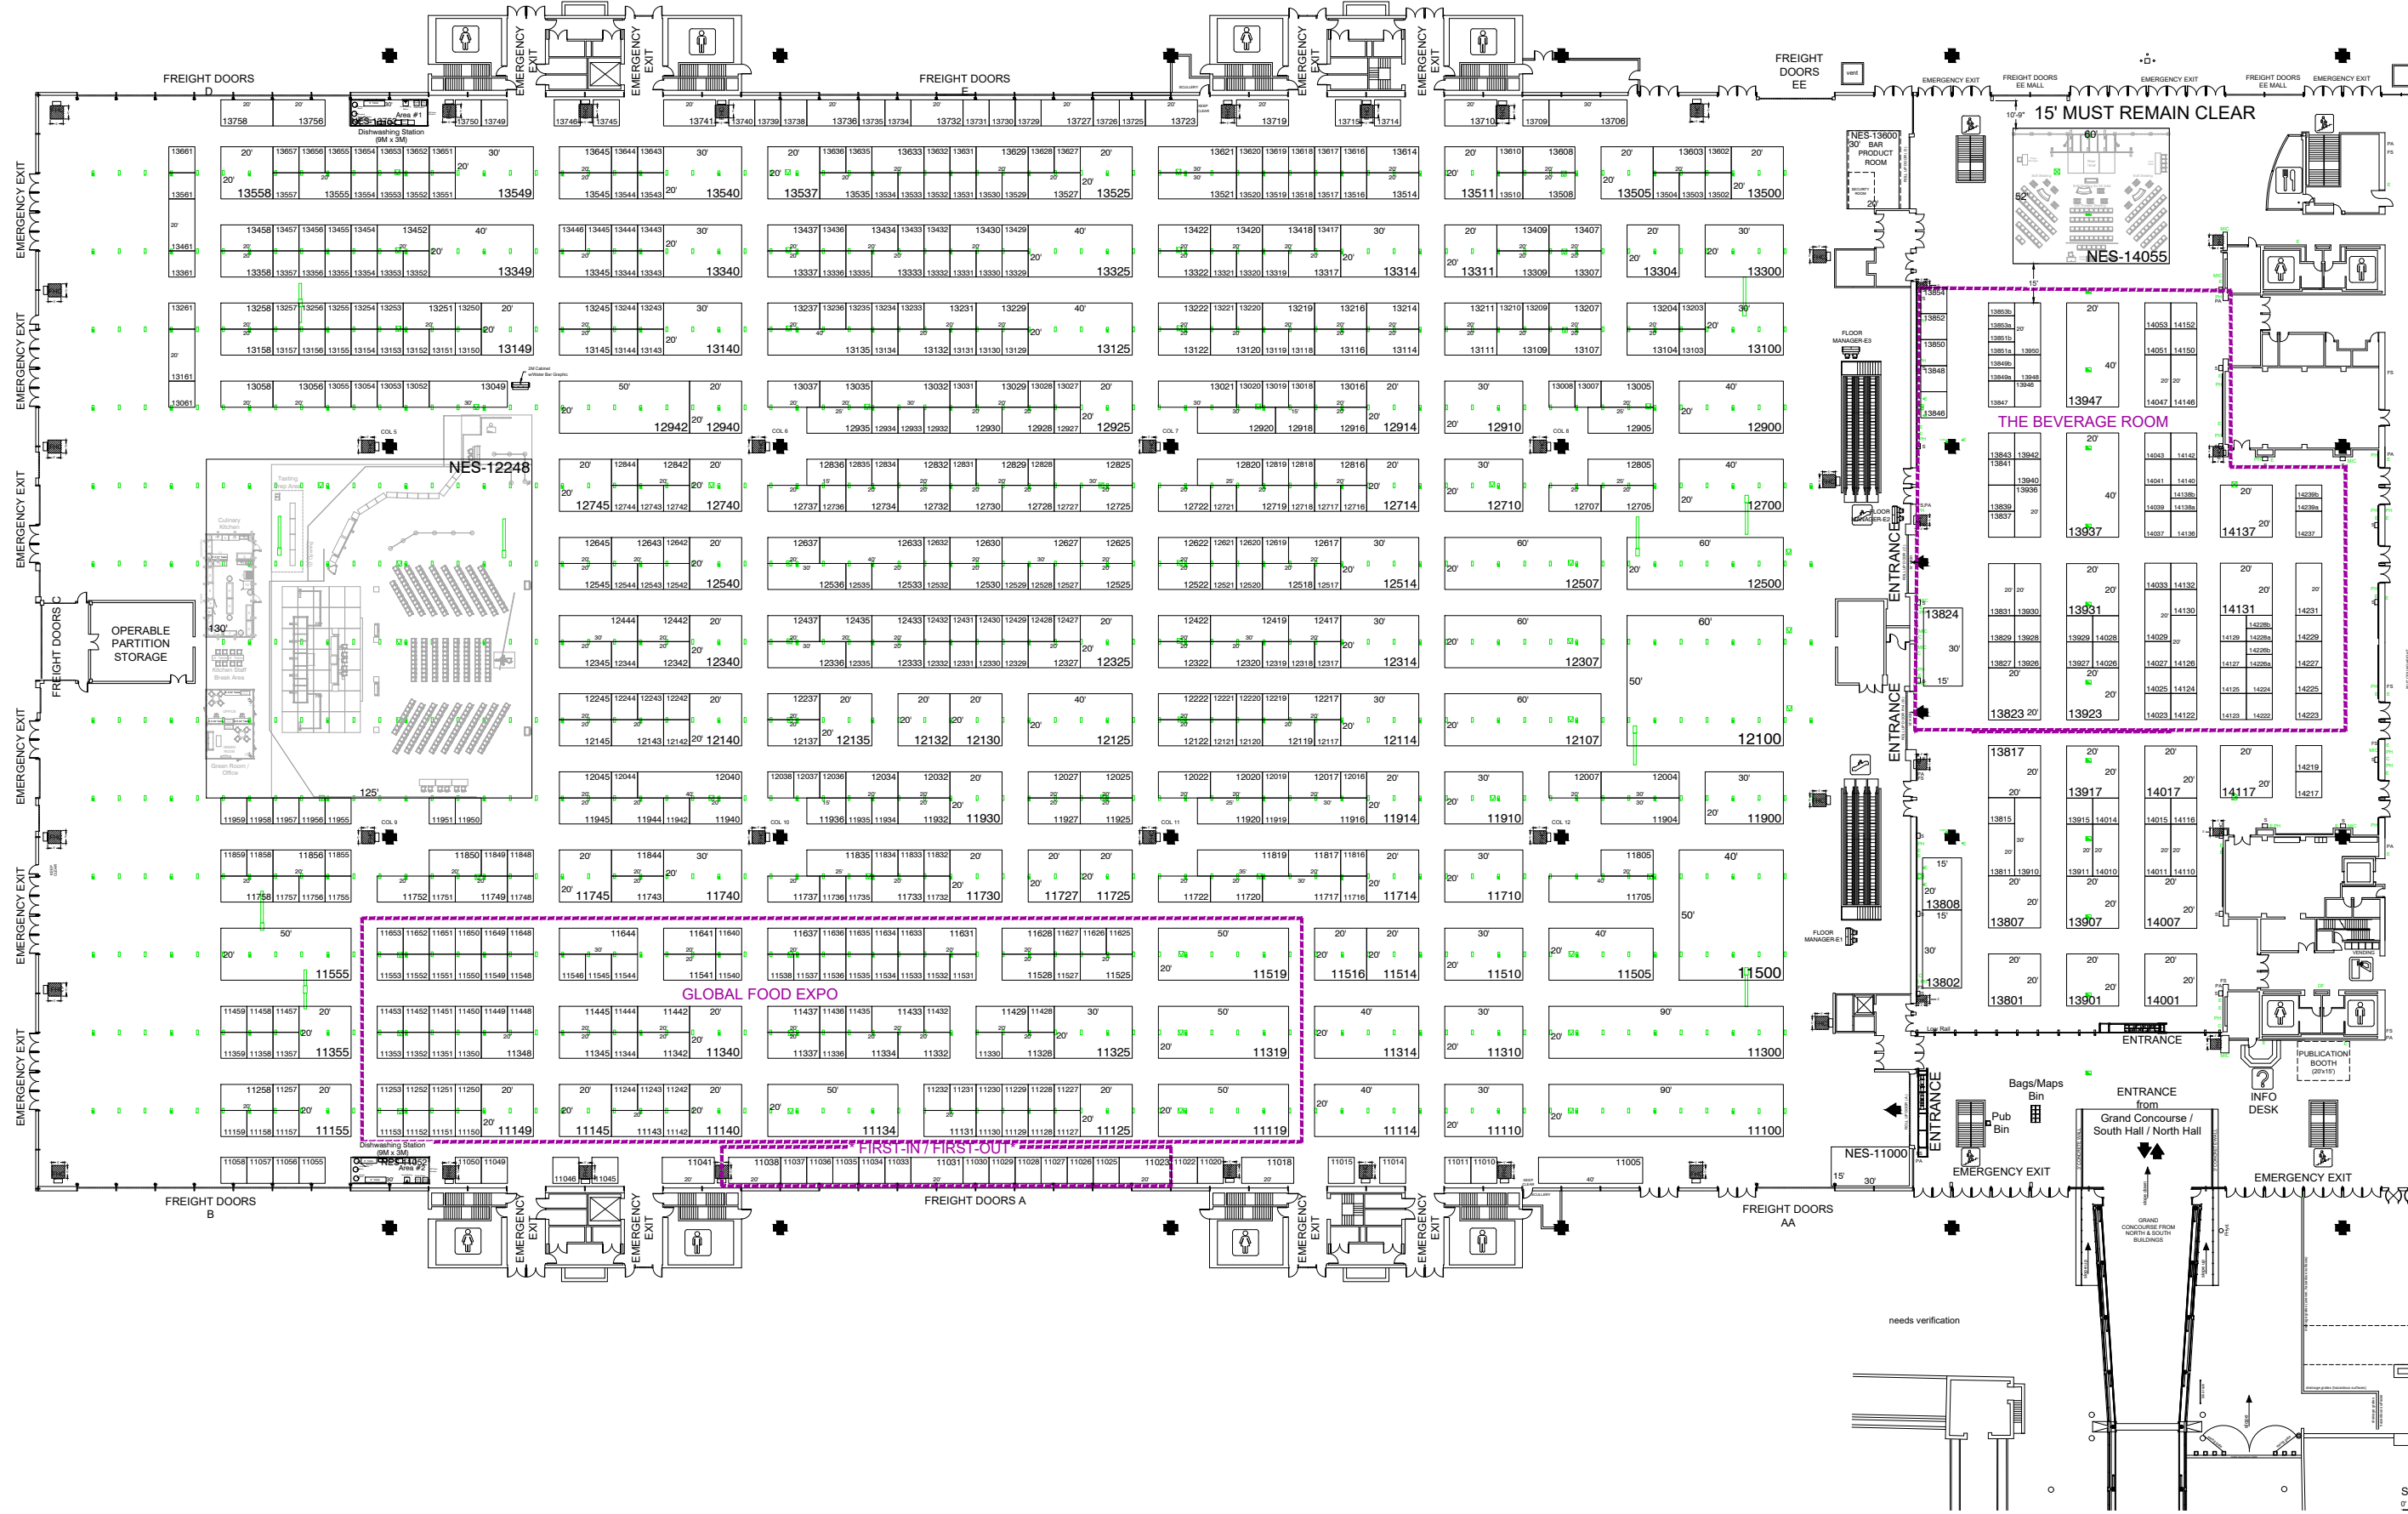

REVISION  
Date: 2/3/2025  
By: JULIO PANTOJA, CHICAGO

BLDG. LEGEND:

**LEGEND**

CEILING HEIGHT 50'  
FHC - FIRE HOSE CABINET - MUST REMAIN CLEAR  
DF - DRINKING FOUNTAIN  
PH - PHONE  
E - ELECTRICAL OUTLET  
FLOOR LOAD 400# PER SQ. FT.  
MALL FLOOR LOAD 250# PER SQ. FT.

**COLUMN/FIRE HOSE CABINET DETAIL**

(NOT TO SCALE)  
COLUMN:  
FIRE HOSE CABINET:  
DOOR SWING: 4'-0"  
PLAN VIEW  
ISOMETRIC VIEW

**EXHIBIT HALL FLOOR PORT LEGEND**

**ELECTRICAL SERVICE**

- 3 - 120V, SINGLE, 15 AMP / 2 - TELEPHONE JACKS
- 1 - 480V, THREE, 100 AMP / 1 - 208V, THREE, 60 AMP
- 3 - 120V, SINGLE, 15 AMP / 2 - TELEPHONE JACKS

**MECHANICAL SERVICE**

- MECHANICAL SERVICE FLOOR PORT  
4" DRAIN  
1" DOMESTIC WATER 60 PSI (35 GPM)  
1" NATURAL GAS 1 PSI (27 WC)  
1" COMPRESSED AIR 100 PSI (180 CFM)
- MECHANICAL SERVICE FLOOR PORT  
SAME AS ABOVE PLUS  
2" STEAM, RETURN CONDENSATION 1-1/4", 100 PSI
- PLUMBING PORTS & WATER GROOVE  
WATER, NATURAL GAS, DRAIN

**LEGEND - FOR LAKESIDE BALLROOM**

**UTILITIES ON WALLS**

- E - ELECTRICAL
- PA - PULL ALARM
- FHC - FIRE HOSE CABINET
- S - SCIENCE (8'-0" off floor)
- PH - PHONE
- MIC - MICROPHONE
- FS - FIRE ALARM

**ELECTRICAL SERVICE FLOOR PORT**

- 2 - 208V, THREE, 30 AMP / 3 - 120V, SINGLE, 15 AMP AUDIO, TV, PH

**MECHANICAL SERVICE FLOOR PORT**

- 1" AIR, 1" WATER, 4" WASTE
- 1" WATER, 4" WASTE

BALL ROOM CEILING HEIGHT 50'  
- CATWALK ACCESSIBLE FOR HANGING

**GENERAL NOTE**

ALL DRAPE LINES ARE SUBJECT TO CHANGE PER ON-SIGHT FIRE MARSHAL APPROVAL.

**INTL SYMBOLS**

- MEETING ROOM
- STAIRS
- DISSEMINATION CENTER
- RECEPTION
- INFORMATION
- ESCATOR
- TELEPHONE
- CONCESSION
- ESCALATOR

**LINE/TYPE LEGEND**

- ROLL-UP DOORS
- AIR WALLS
- LOW CEILING
- DIRECTIONAL
- COUNTERS/TABLES AND/OR FLOOR MOUNTED DIRECTIONAL
- COUNTERS/TABLES AND/OR FLOOR MOUNTED DIRECTIONAL (CAN NOT EXCEED 1M FROM WALL)

**DRAWING INFO**

Passport Line Item Number:  
**#13745335**

Facility:  
MCCORMICK PLACE LAKESIDE

Hall / Level:  
LAKESIDE BLDG, HALL D, LEVEL 3, HALL D

City & State:  
CHICAGO, IL

Scale: CUSTOM

Job #: ----

AE: JEFF MCCAWE  
Prod. AE: KAREN BACIDORE  
Started: 1/30/2025  
Started By: JULIO PANTOJA, CHICAGO  
Prod. Branch: CHICAGO

**FREEMAN**

**Disclaimer** - Every effort has been made to ensure the accuracy of all information contained on this floor plan. However, no warranties, either expressed or implied, are made with respect to this floor plan. If the location of building columns, utilities or other architectural components of the facility is a consideration in the construction or usage of an exhibit, it is the sole responsibility of the exhibitor to physically inspect the facility to verify all dimension and locations.  
© Copyright 2025, Freeman Co. All rights reserved.

**Confidential and Proprietary** - the information contained herein is the proprietary information of Freeman and by accessing the information, the recipient agrees to keep the information confidential and not disclose it to any third party without the prior consent of Freeman. Recipient also agrees to only use the information for its internal evaluation purposes and for no other purpose, without the prior consent of Freeman.

File Path: C:\Vault\Designs\Projects\Natl Restaurant Assn Show\NARS2505\EventFloor\Plans\NARS25 LL3.dwg | Tab Name: HALL D OVERALL NO NAMES L13745335 FP