


THE NATL RESTAURANT ASSN SHOW

MAY 17-20, 2025

MCCORMICK PLACE - LAKESIDE BLDG, HALL D, LEVEL 3 - HALL D - CHICAGO, IL

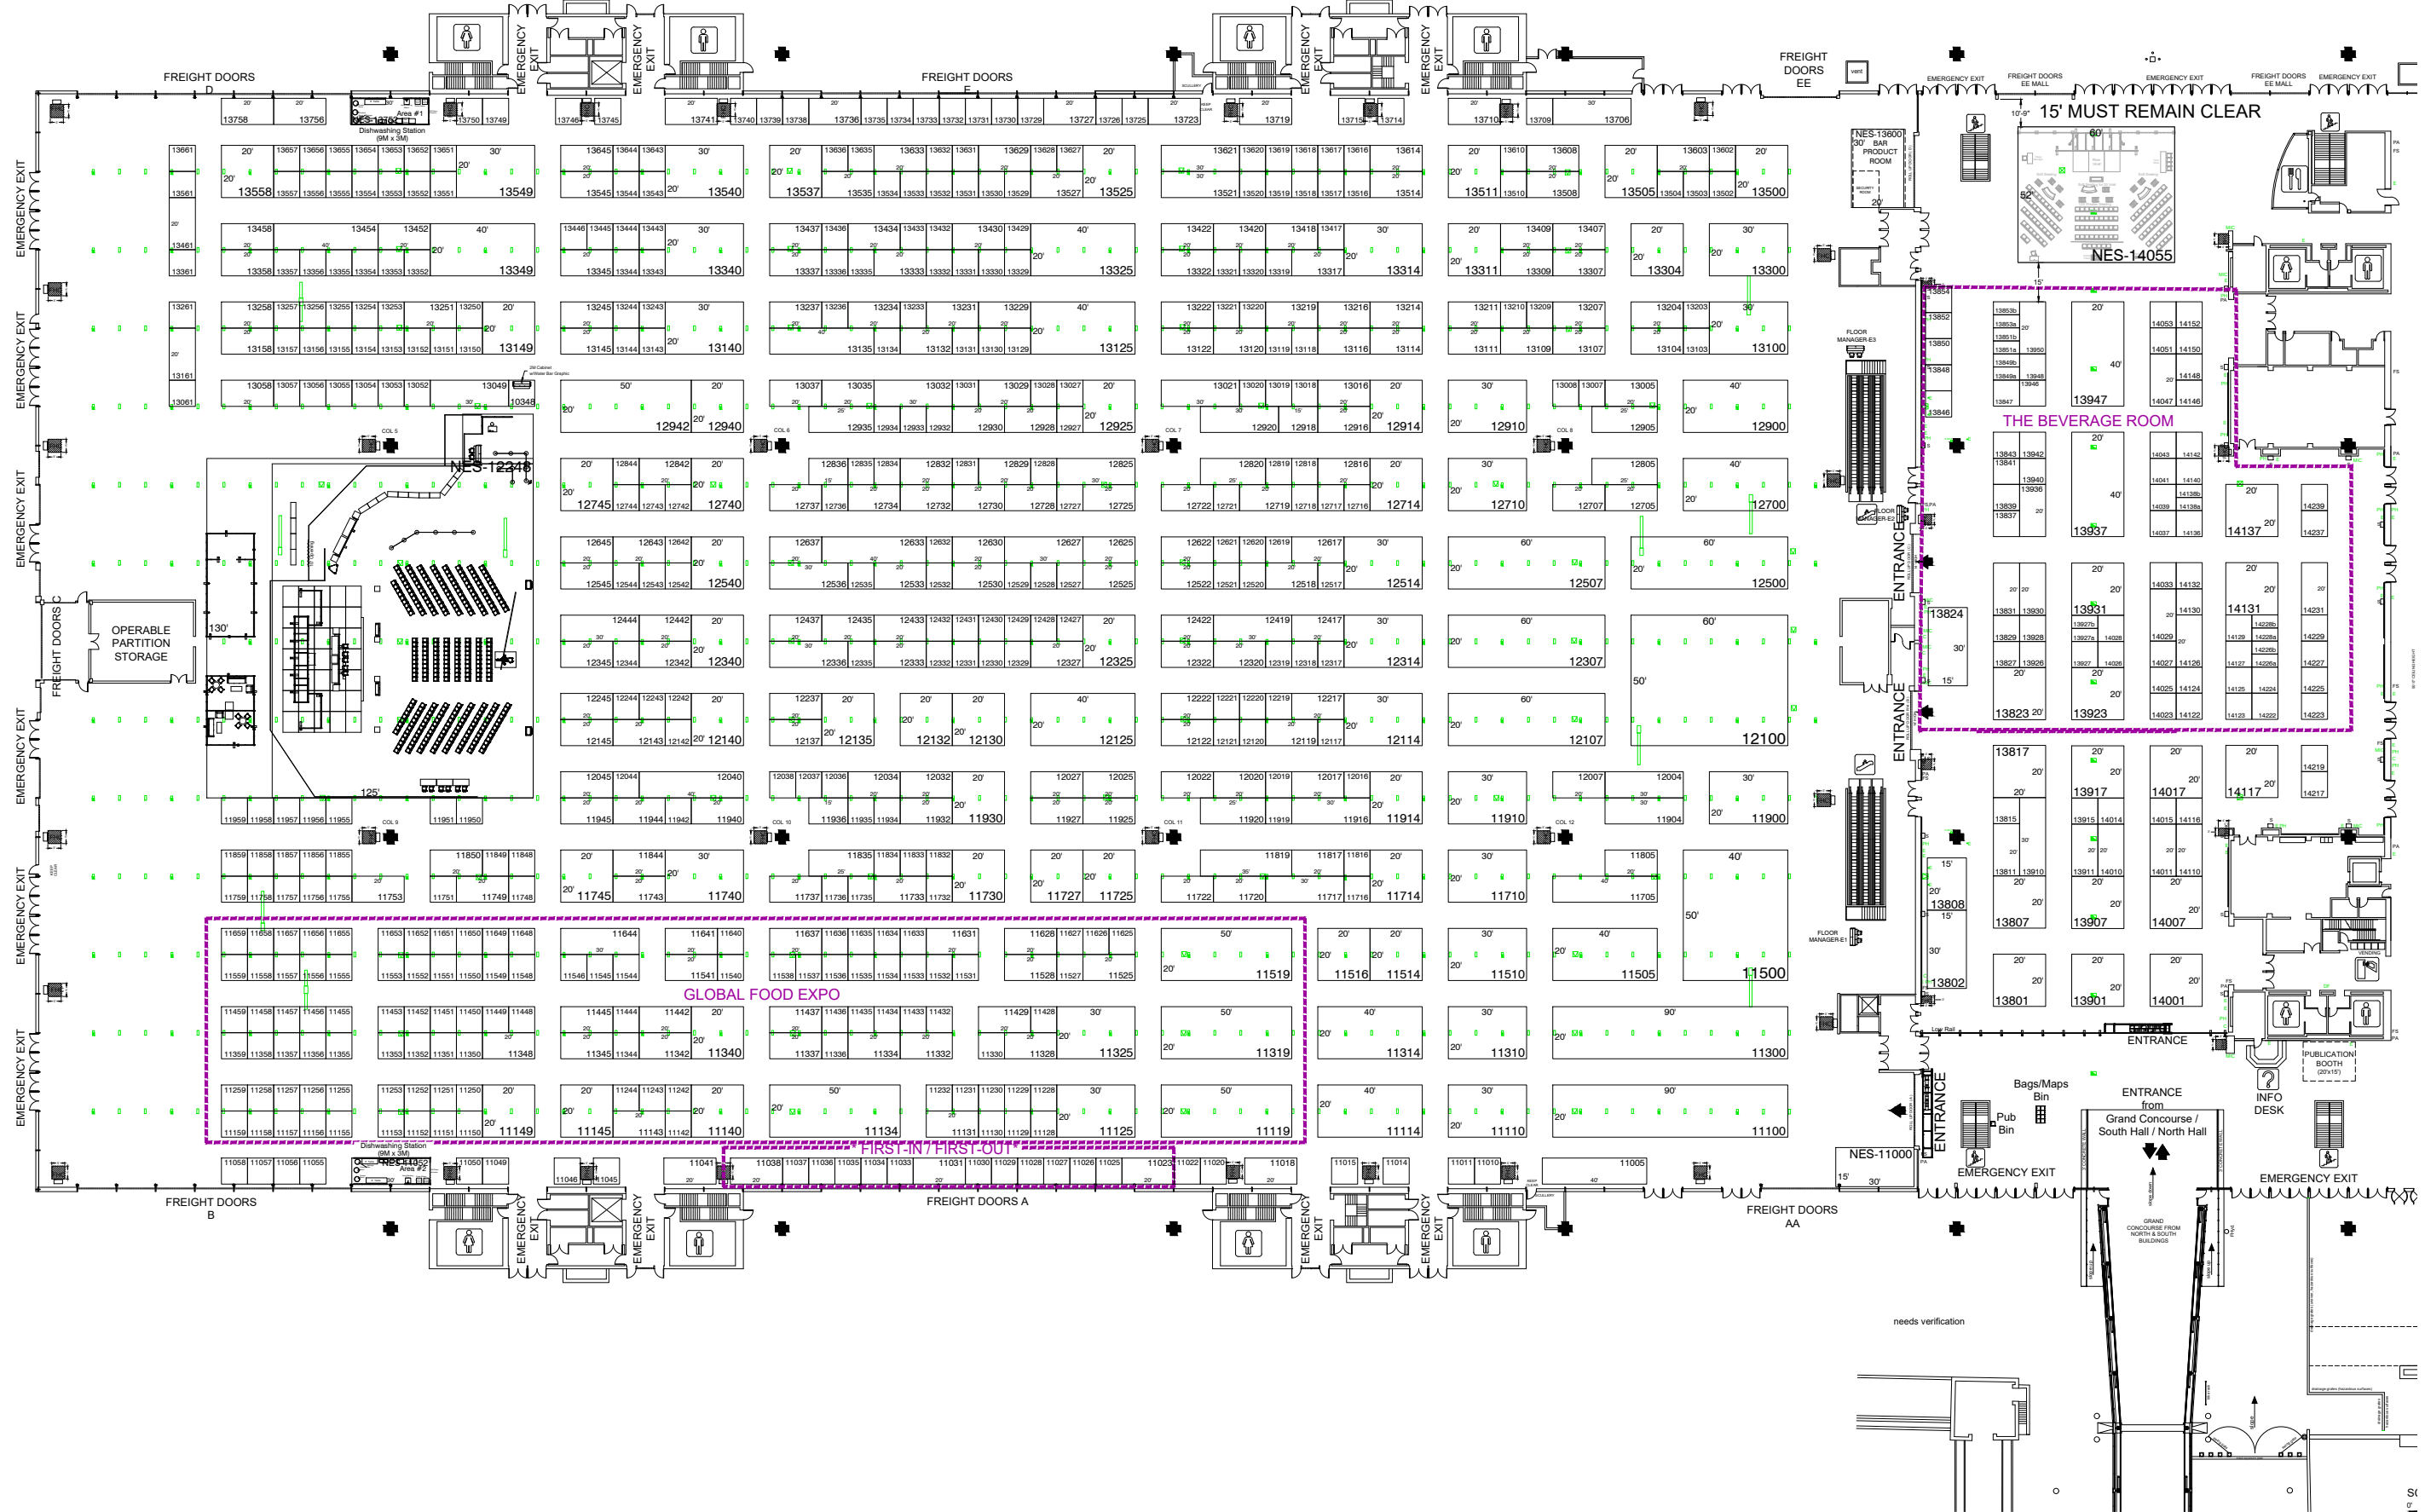

REVISION
Date: 1/8/2025
By: JULIO PANTOJA, CHICAGO

BLDG. LEGEND:

LEGEND

CEILING HEIGHT 50'
FHC - FIRE HOSE CABINET - MUST REMAIN CLEAR
DF - DRINKING FOUNTAIN
PH - PHONE
E - ELECTRICAL OUTLET
FLOOR LOAD 400# PER SQ. FT.
MALL FLOOR LOAD 250# PER SQ. FT.

COLUMN/FIRE HOSE CABINET DETAIL

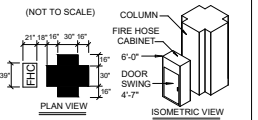


EXHIBIT HALL FLOOR PORT LEGEND

ELECTRICAL SERVICE
3 - 120V, SINGLE, 15 AMP / 2 - TELEPHONE JACKS
1 - 480V, THREE, 100 AMP / 1 - 208V, THREE, 60 AMP
3 - 120V, SINGLE, 15 AMP / 2 - TELEPHONE JACKS

MECHANICAL SERVICE
MECHANICAL SERVICE FLOOR PORT
4" DRAIN
1" DOMESTIC WATER 60 PSI (35 GPM)
1" NATURAL GAS 1 PSI (27 WC)
1" COMPRESSED AIR 100 PSI (180 CFM)
MECHANICAL SERVICE FLOOR PORT
SAME AS ABOVE PLUS
2" STEAM, RETURN CONDENSATION 1-1/4", 100 PSI
PLUMBING PORTS & WATER GROOVE
WATER, NATURAL GAS, DRAIN

LEGEND - FOR LAKESIDE BALLROOM


UTILITIES ON WALLS
E - ELECTRICAL
PA - PULL ALARM
FHC - FIRE HOSE CABINET
S - SCIENCE (8'-0" off floor)

ELECTRICAL SERVICE FLOOR PORT
2 - 208V, THREE, 30 AMP / 3 - 120V, SINGLE, 15 AMP
AUDIO, TV, PH
MECHANICAL SERVICE FLOOR PORT
1" AIR, 1" WATER, 4" WASTE
1" WATER, 4" WASTE
BALL ROOM CEILING HEIGHT 50'
- CATWALK ACCESSIBLE FOR HANGING


GENERAL NOTE

ALL DRAPE LINES ARE SUBJECT TO CHANGE PER ON-SIGHT FIRE MARSHAL APPROVAL.

INTL SYMBOLS

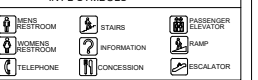

LINETYPE LEGEND

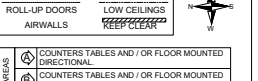

DRAWING INFO

Passport Line Item Number:
#13745335

Facility:
MCCORMICK PLACE LAKESIDE

Hall / Level:
LAKESIDE BLDG, HALL D, LEVEL 3, HALL D

City & State:
CHICAGO, IL

Scale:
CUSTOM

Job #:

AE:
JEFF MCCAWE

Prod. AE:
KAREN BACIDORE

Started:
12/26/2024

Started By:
JULIO PANTOJA, CHICAGO

Prod. Branch:
CHICAGO

Prod. Branch:
CHICAGO

FREEMAN

Disclaimer - Every effort has been made to ensure the accuracy of all information contained on this floor plan. However, no warranties, either expressed or implied, are made with respect to this floor plan. If the location of building columns, utilities or other architectural components of the facility is a consideration in the construction or usage of an exhibit, it is the sole responsibility of the exhibitor to physically inspect the facility to verify all dimension and locations.
© Copyright 2024, Freeman Co. All rights reserved.

Confidential and Proprietary - the information contained herein is the proprietary information of Freeman and by accessing the information, the recipient agrees to keep the information confidential and not disclose it to any third party without the prior consent of Freeman. Recipient also agrees to only use the information for its internal evaluation purposes and for no other purpose, without the prior consent of Freeman.

File Path: C:\Vault\Designs\Projects\Natl Restaurant Assn Show\NARS25\5\Event\Floor Plans\NARS25 LL3.dwg | Tab Name: HALL D OVERALL NO NAMES L13745335 FP