

THE NATL RESTAURANT ASSN SHOW

MAY 17-20, 2025
MCCORMICK PLACE
LEVEL 3, HALL A
CHICAGO, IL

Inventory as of 01/08/2025

Dimension	Size	Qty	SqFt	Rented	Available
10x10	96	96	9,300	94	2
10x15	150	2	3,000	2	0
10x20	200	145	29,000	145	0
10x25	250	1	2,500	1	0
10x30	300	43	12,900	43	0
10x35	350	1	3,500	1	0
10x40	400	13	5,200	13	0
10x50	500	1	5,000	1	0
10x60	600	1	6,000	1	0
13'-4x30'	400	1	4,000	1	0
15x20	1,500	6	18,000	6	0
15x30	450	2	9,000	2	0
15x40	600	1	6,000	1	0
20x20	400	61	24,400	61	0
20x25	500	1	5,000	1	0
20x30	600	59	35,400	59	0
20x35	700	2	7,000	2	0
20x40	800	20	20,800	20	0
20x50	1,000	26	26,000	26	0
20x60	1,200	10	12,000	10	0
20x70	1,400	2	2,800	2	0
20x80	1,600	1	1,600	1	0
20x90	1,800	2	3,600	2	0
28'-6x30'	800	1	8,000	1	0
30x110	3,300	2	6,600	2	0
30x30	900	7	6,300	7	0
30x40	1,200	13	15,600	13	0
30x45	1,350	1	1,350	1	0
30x50	1,500	6	9,000	6	0
30x60	1,800	2	3,600	2	0
30x70	2,100	2	4,200	2	0
30x80	2,400	1	2,400	1	0
30x90	2,700	2	5,400	2	0
40x40	1,600	1	1,600	1	0
40x50	2,000	7	14,000	7	0
40x60	2,400	1	2,400	1	0
40x70	2,800	1	2,800	1	0
40x80	3,200	1	3,200	1	0
45x100	4,500	1	4,500	1	0
45x100	2,700	2	2,700	2	0
50x100	5,000	1	5,000	1	0
50x200	14,000	1	14,000	1	0
50x50	2,500	9	22,500	9	0
50x60	3,000	5	15,000	4	1
50x70	3,500	3	10,500	3	0
60x60	3,600	1	3,600	1	0
60x70	4,200	1	4,200	1	0
70x130	9,100	1	9,100	1	0
70x170	11,900	1	11,900	1	0
Totals:	575	373,050	570	5	

Class Inventory as of 01/08/2025
Management
0% - 19,060 SqFt Rented
0% - 0 SqFt Available

Dimension	Size	Qty	SqFt	Rented	Available
10x10	100	2	200	2	0
17x20	340	1	3,800	1	0
20x30	600	1	600	1	0
20x40	800	1	800	1	0
70x150	10,500	1	10,500	1	0
70x80	5,600	1	5,600	1	0
Totals:	10	19,060	10	0	

REVISION
Date: 1/8/2025
By: JULIO PANTOJA, CHICAGO

BLDG. LEGEND:

FLOOR PLAN GENERAL NOTES

- FHCC - FIRE HOSE & EXTINGUISHER CABINET
 - FHC - FIRE HOSE CABINET
 - FECC - FIRE EXTINGUISHER CABINET
 - FHR - FIRE HOSE RACK
 - FX - FIRE EXTINGUISHER
 - EE - EMERGENCY EXIT
 - SC - SECURITY CAMERA
 - DF - DRINKING FOUNTAIN
- EXHIBIT HALL:
- CEILING HEIGHT 40'
- FLOOR LOAD - 4000 PER SQ. FT.
- GRAND CONCOURSE LOBBY:
- CEILING HEIGHT 13'8" / 40'
- FLOOR LOAD - 1000 PER SQ. FT.
- 2 MANDATORY 20" AISLES MUST RUN E & W THROUGH FOOD PODS (UNLESS APPROVED BY MCCORMICK PLACE)
- ALL DRAPE LINES ARE SUBJECT TO CHANGE PER ON-SIGHT FIRE MARSHAL APPROVAL.

FLOOR PORTS LEGEND

- MECHANICAL FLOOR PORTS (EVERY 30' ON CENTER)
 - 4" DRAIN FLUSH W/ FLOOR
 - 1" DOMESTIC WATER 60 PSI
 - 1" COMPRESSED AIR 100 PSI
 - 1" NATURAL GAS 1 PSI
- ELECTRICAL FLOOR PORTS (EVERY 15'x30' ON CENTER)
 - TYPE A
 - 120V, SINGLE, 15 AMP
 - 208V, THREE, 30 AMP
 - 480V, THREE, 100 AMP
 - TYPE B
 - 120V, SINGLE, 15 AMP
 - 208V, THREE, 30 AMP
 - 208V, THREE, 60 AMP
 - TYPE C
 - 120V, SINGLE, 15 AMP
 - 208V, THREE, 30 AMP

INDIVIDUAL COLUMN DETAILS

- SINGLE COLUMN
 - BASE COVER 70" x 70" x 98-1/2" HIGH
 - SPLIT COLUMN
 - BASE COVER 102" x 79" x 98-1/2" HIGH
- FHC MUST HAVE TOTAL ACCESS
- WATER VALVES MUST HAVE LIMITED ACCESS
- FIRE STROBE SITS ON TOP OF EACH SIDE OF COLUMN BASE (8" HIGH FROM THE FLOOR)
- ALL DOORS SWING OPEN 42"

ACCESS DEFINITIONS

- TOTAL ACCESS: ENTIRE DOOR MUST BE COMPLETELY CLEAR TO NEAREST AISLE IN A DIRECT LINE AND COMPLETELY VISIBLE AT ALL TIMES
- LIMITED ACCESS: NO IMPEDIMENTS OR OBSTRUCTIONS MAY BE PLACED WITHIN THE 42" CLEARANCE AREA WHICH PROHIBIT THE COLUMN DOORS FROM OPENING QUICKLY AND COMPLETELY (42"). LIGHTWEIGHT ITEMS SUCH AS CHAIRS, EASELS, ETC. ARE PERMISSIBLE AS WELL AS DRAPES PROVIDED THEY CAN BE MOVED QUICKLY BY ONE PERSON AND DO NOT PREVENT THE DOORS FROM FULLY OPENING.


DRAWING INFO

Passport Line Item Number:
#12622123
Facility:
MCCORMICK PLACE
Hall / Level:
SOUTH BLDG, HALL A, LEVEL 3, HALL A
City & State:
CHICAGO, IL
Scale: CUSTOM
Job #: 522985
AE: JEFF MCCA
Prod. AE: KAREN BACIDORE
Started: 12/31/2024
Started By: JULIO PANTOJA
Prod. Branch: CHICAGO

FREEMAN

Disclaimer - Every effort has been made to ensure the accuracy of all information contained on this floor plan. However, no warranties, either expressed or implied, are made with respect to this floor plan. If the location of building columns, utilities or other architectural components of the facility is a consideration in the construction or usage of an exhibit, it is the sole responsibility of the exhibitor to physically inspect the facility to verify all dimension and locations.
© Copyright 2024, Freeman Co. All rights reserved.

Confidential and Proprietary - the information contained herein is the proprietary information of Freeman and by accessing the information, the recipient agrees to keep the information confidential and not disclose it to any third party without the prior consent of Freeman. Recipient also agrees to only use the information for its internal evaluation purposes and for no other purpose, without the prior consent of Freeman.

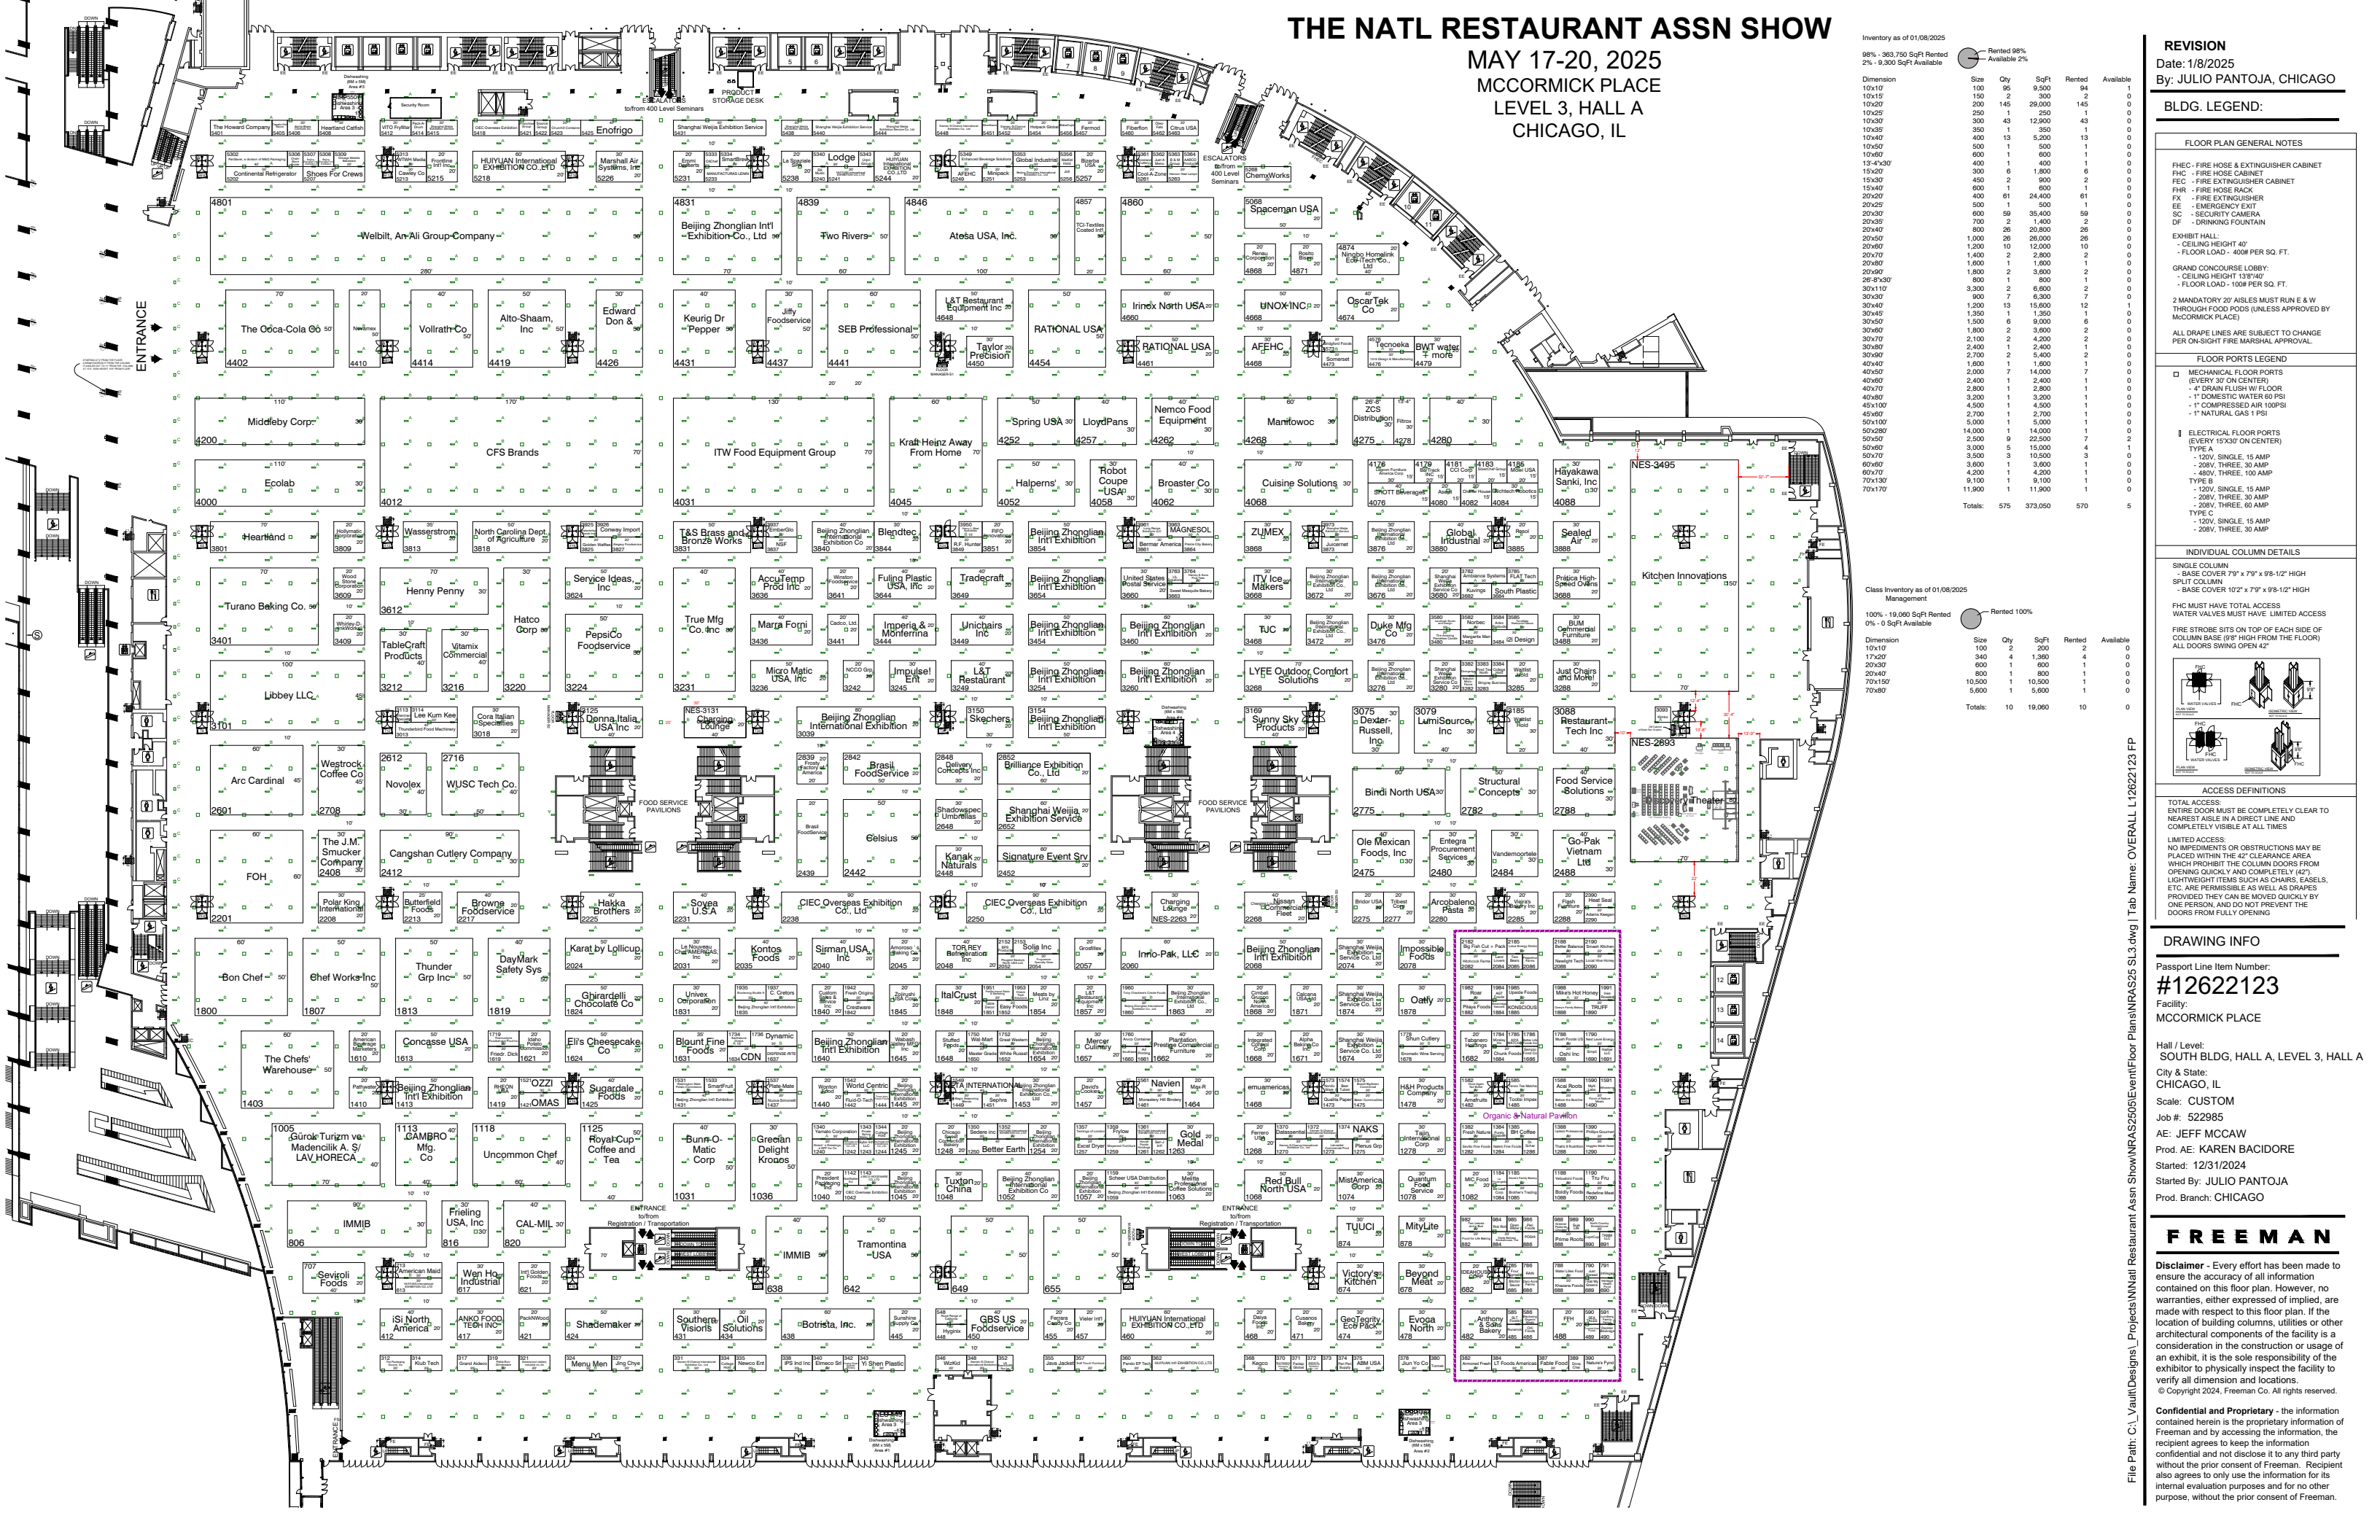

File Path: C:\Vault\Designs\Projects\Natl Restaurant Assn Show\NRRAS2505\Event\Floor Plans\NRRAS25 SL3.dwg | Tab Name: OVERALL L12622123 FP